


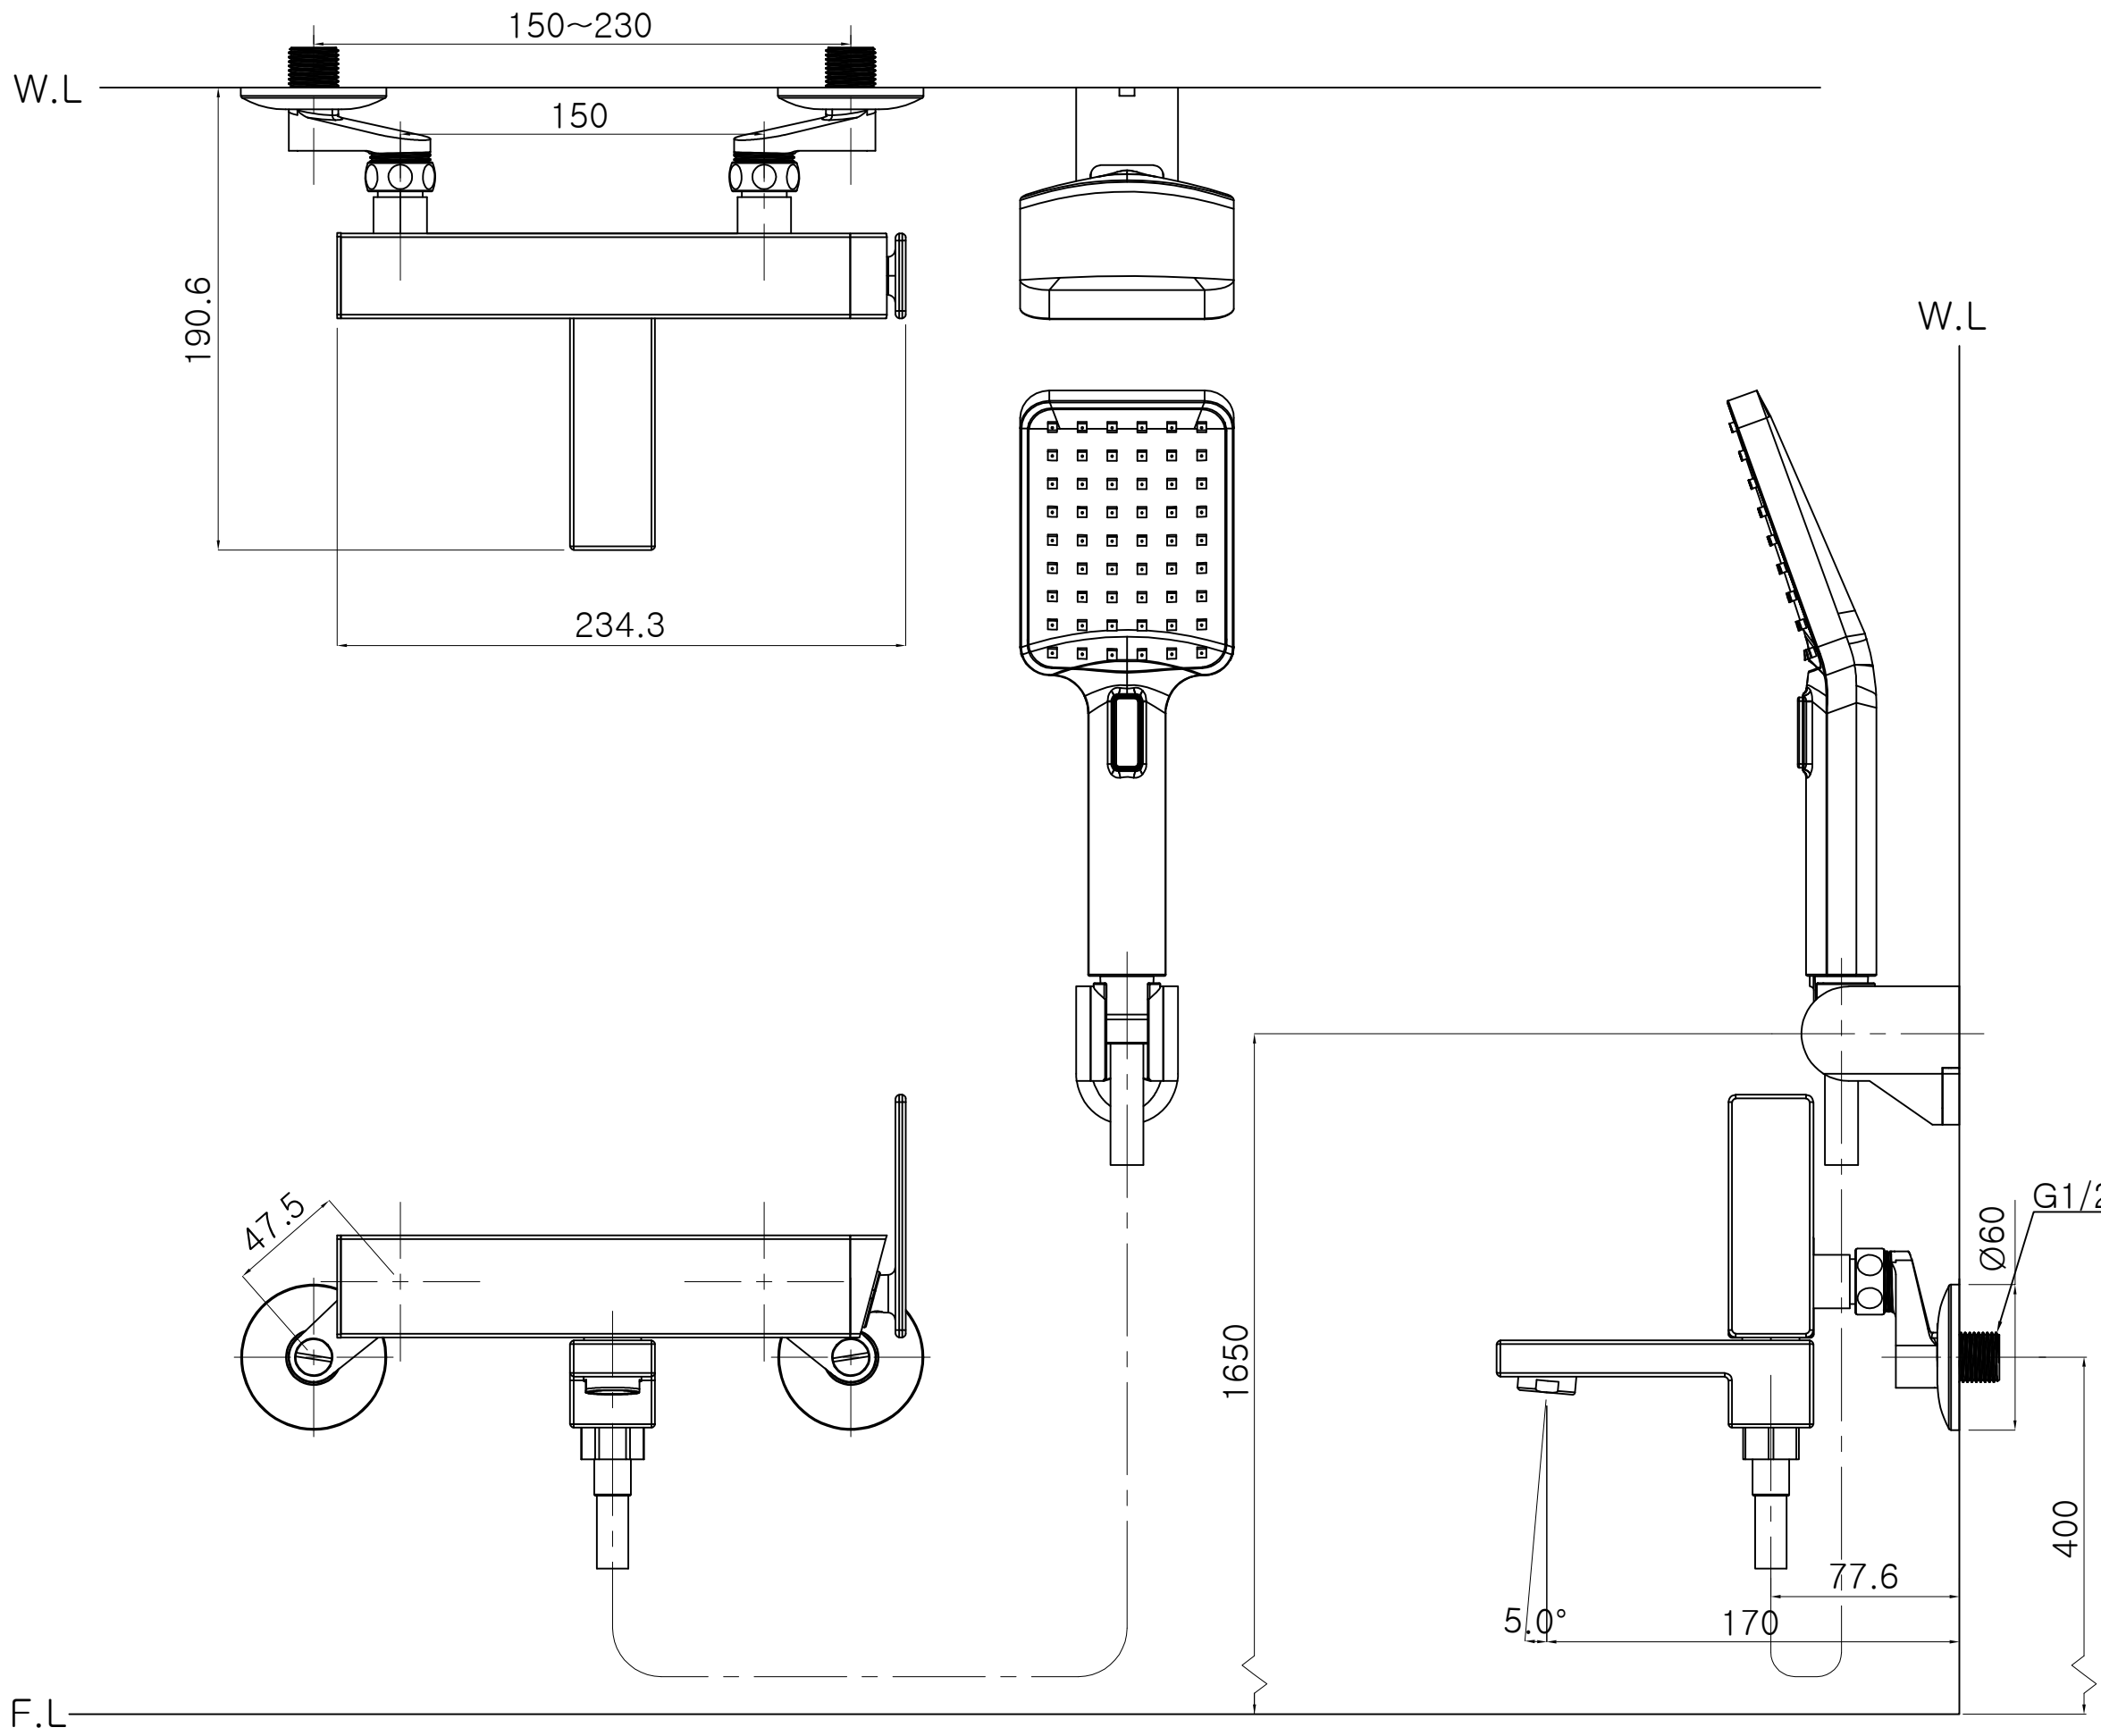

PROJECT TITLE		
대림바스(주) Single lever		
DRAWING TITLE		
NERA 샤워욕조수전		
CODE NO.		
DL B4112SNCR2		
DRAWN BY	CHECKED BY	APPROVED BY
DATE	DATE	DATE

DRAWING NO.
NO.

1/2

대림바스(주) Single lever_NERA_샤워욕조수전_DL B4112SN