


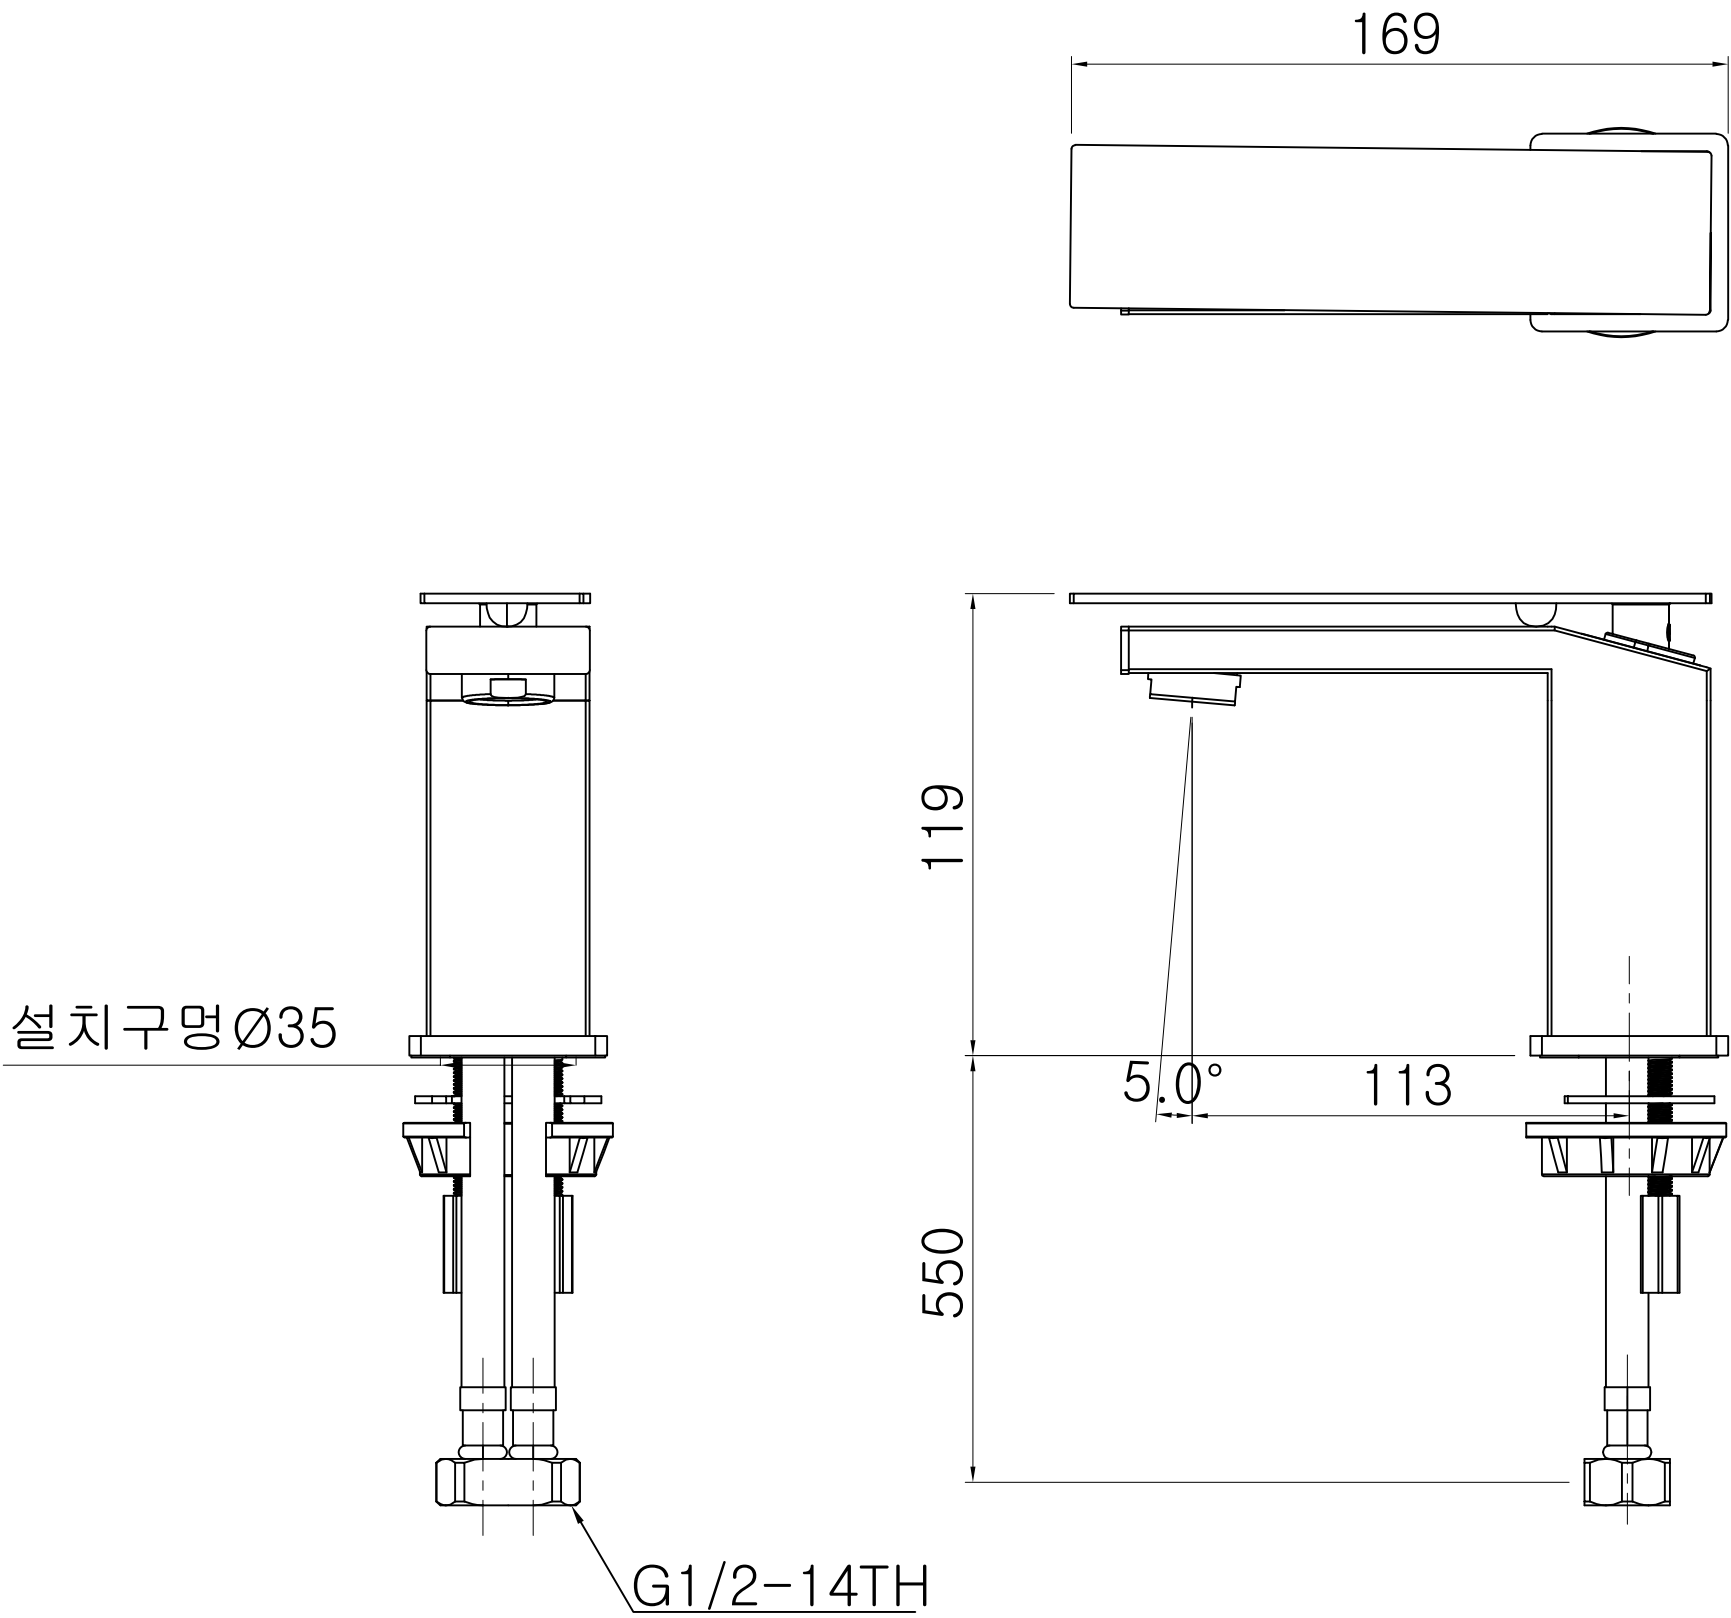

PROJECT TITLE
대림바식(주) Single lever

DRAWING TITLE
NERA
원홀세면수전

CODE NO.
DL L4110SNCR3

DRAWN BY	CHECKED BY	APPROVED BY
DATE	DATE	DATE

DRAWING NO.

1/2

대림바식(주) Single lever_NERA_원홀세면수전_DL L4110